



Note: Other than cambered foredeck, structures are generally as standard plans – but note that stem is extended to 580 above the dwl (529 as standard).

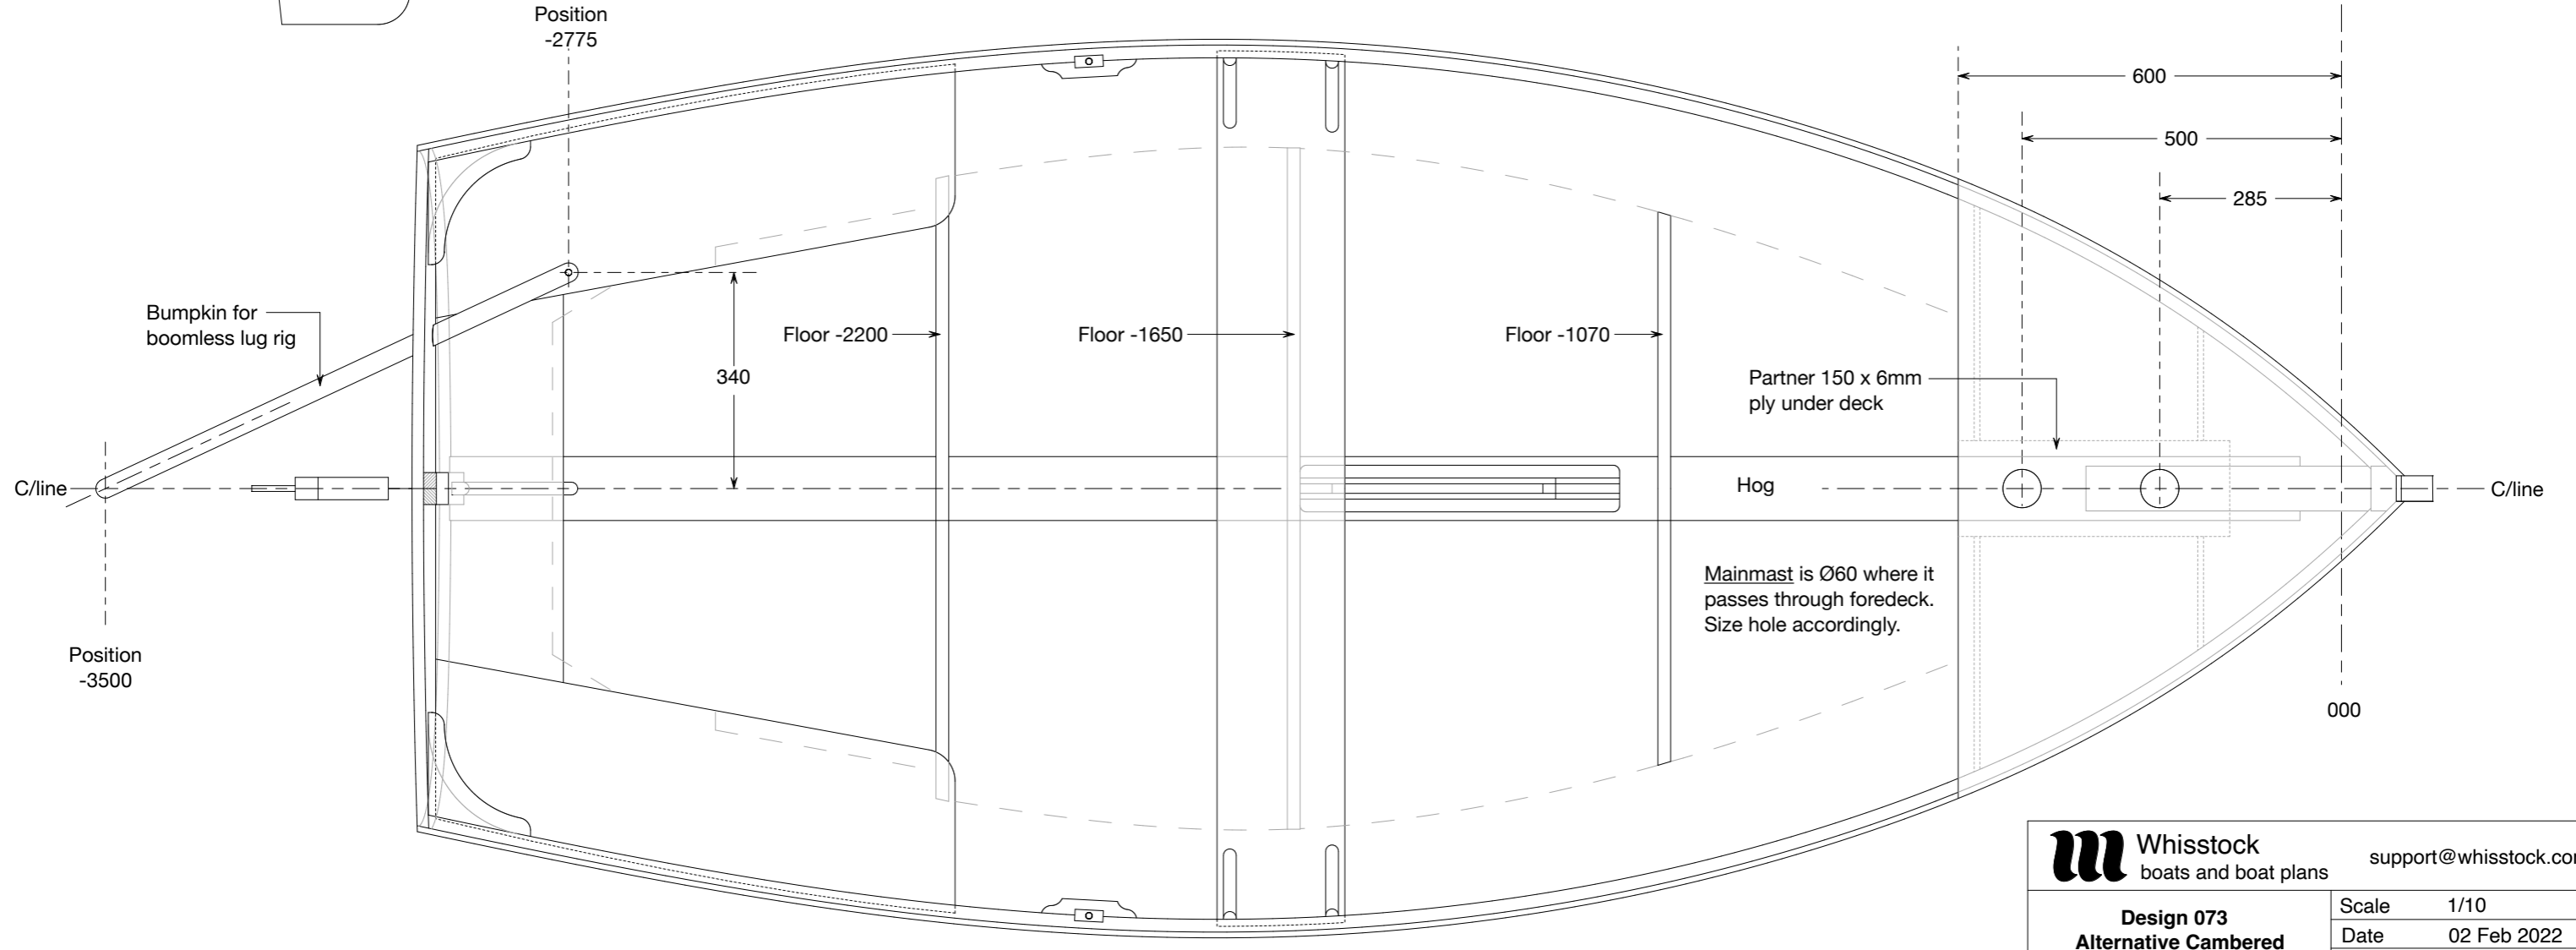

 Whisstock boats and boat plans	support@whisstock.com	
	Design 073 Alternative Cambered Foredeck	Scale 1/10 Date 02 Feb 2022 Plan No. 073/003/021 Issue No. 01
<small>© Debenriver Ltd 2022 All Rights Reserved</small>		<small>All dimensions in millimetres unless otherwise noted</small>