



COACHROOF FRONT

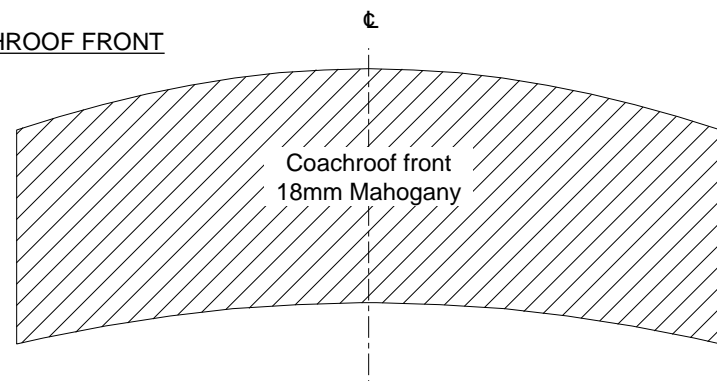


Offsets To Give Shape & Bevels Of Coachroof Front						
	Aft face of front			Fwd face of front		
	Position	Offset	Height	Position	Offset	Height
TOP EDGE						
Centreline	-1123	0	1281	-1105	0	1280
b 100	-1123	100	1277	-1105	100	1276
b 200	-1123	200	1265	-1105	200	1264
b 300	-1123	300	1246	-1105	300	1244
b 400	-1123	400	1220	-1105	400	1218
Outer edge	-1123	466	1200	-1105	458	1200
BOTTOM EDGE						
Centreline	-1123	0	972	-1105	0	972
b 100	-1123	100	969	-1105	100	969
b 200	-1123	200	961	-1105	200	961
b 300	-1123	300	948	-1105	300	948
b 400	-1123	400	931	-1105	400	931
Outer edge	-1123	466	917	-1105	458	919

There is no bevel on bottom edge & also check that bottom edge finishes flush with bottom edge of foredeck beam

466 - 458 = 8 which is the bevel on outer edges to receive coamings

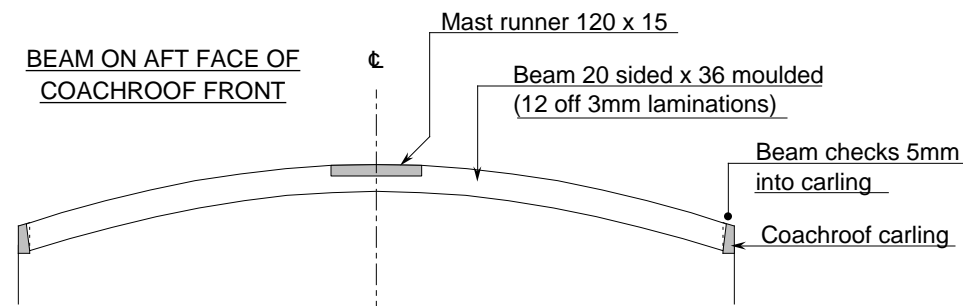


Offsets To Give Shape & Bevels Of Beam On Coachroof Front						
	Aft face of beam			Fwd face of beam		
	Position	Offset	Height	Position	Offset	Height
Centreline	-1143	0	1282	-1123	0	1281
b 100	-1143	100	1278	-1123	100	1277
b 200	-1143	200	1266	-1123	200	1265
b 300	-1143	300	1247	-1123	300	1246
b 400	-1143	400	1222	-1123	400	1220
Roof edge	-1143	474	1200	-1123	466	1200

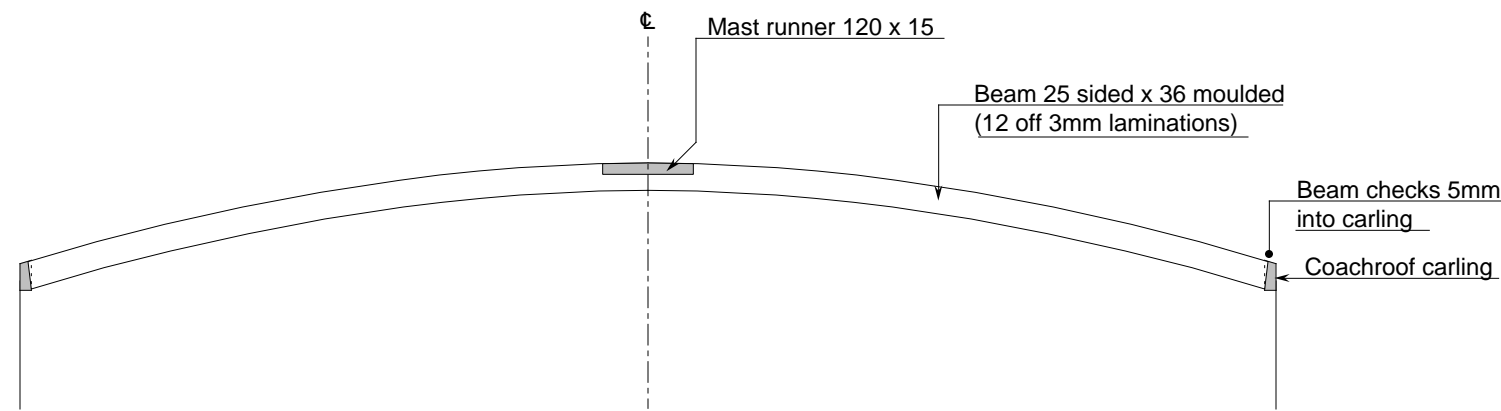


Offsets To Give Shape & Bevels Of Beam at -2575						
	Aft face of beam			Fwd face of beam		
	Position	Offset	Height	Position	Offset	Height
Centreline	-2575	0	1333	-2550	0	1332
b 100	-2575	100	1331	-2550	100	1330
b 200	-2575	200	1324	-2550	200	1323
b 300	-2575	300	1314	-2550	300	1313
b 400	-2575	400	1300	-2550	400	1299
b 500	-2575	500	1282	-2550	500	1281
b 600	-2575	600	1261	-2550	600	1260
b 700	-2575	700	1237	-2550	700	1236
Roof edge	-2575	830	1200	-2550	827	1200

COACHROOF BEAM AT -2575

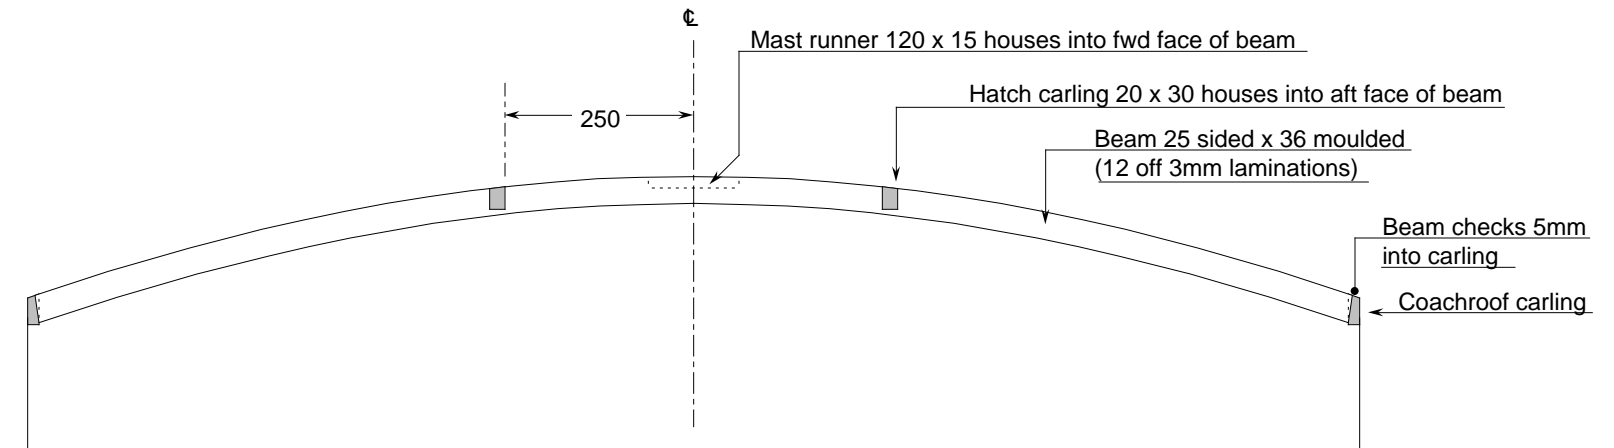

Offsets To Give Shape & Bevels Of Beam at -3375						
	Aft face of beam			Fwd face of beam		
	Position	Offset	Height	Position	Offset	Height
Centreline	-3400	0	1361	-3375	0	1361
b 100	-3400	100	1360	-3375	100	1359
b 200	-3400	200	1353	-3375	200	1352
b 300	-3400	300	1342	-3375	300	1341
b 400	-3400	400	1327	-3375	400	1326
b 500	-3400	500	1307	-3375	500	1307
b 600	-3400	600	1284	-3375	600	1384
b 700	-3400	700	1257	-3375	700	1257
B 800	-3400	800	1227	-3375	800	1227
Roof edge	-3400	881	1200	-3375	881	1200

COACHROOF BEAM AT -3375

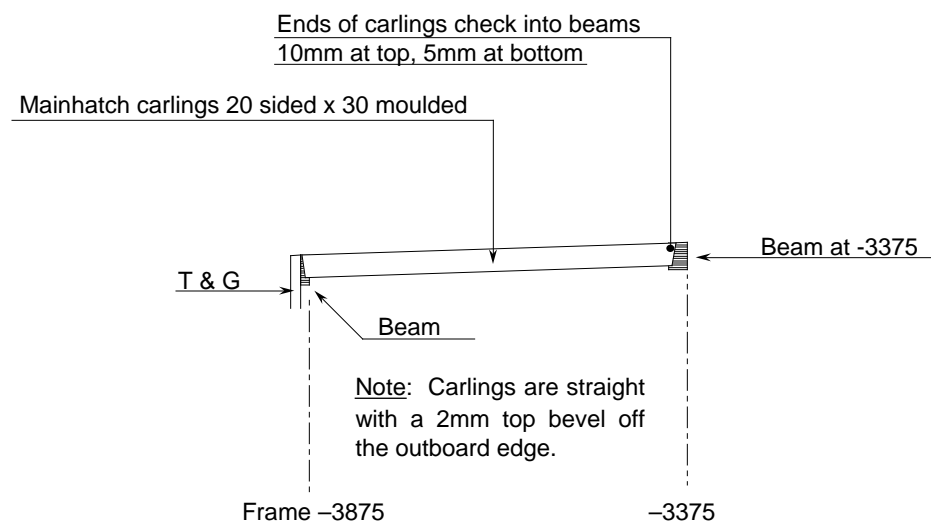

MAIN HATCH CARLINGS